



M6 strukturalna fasada

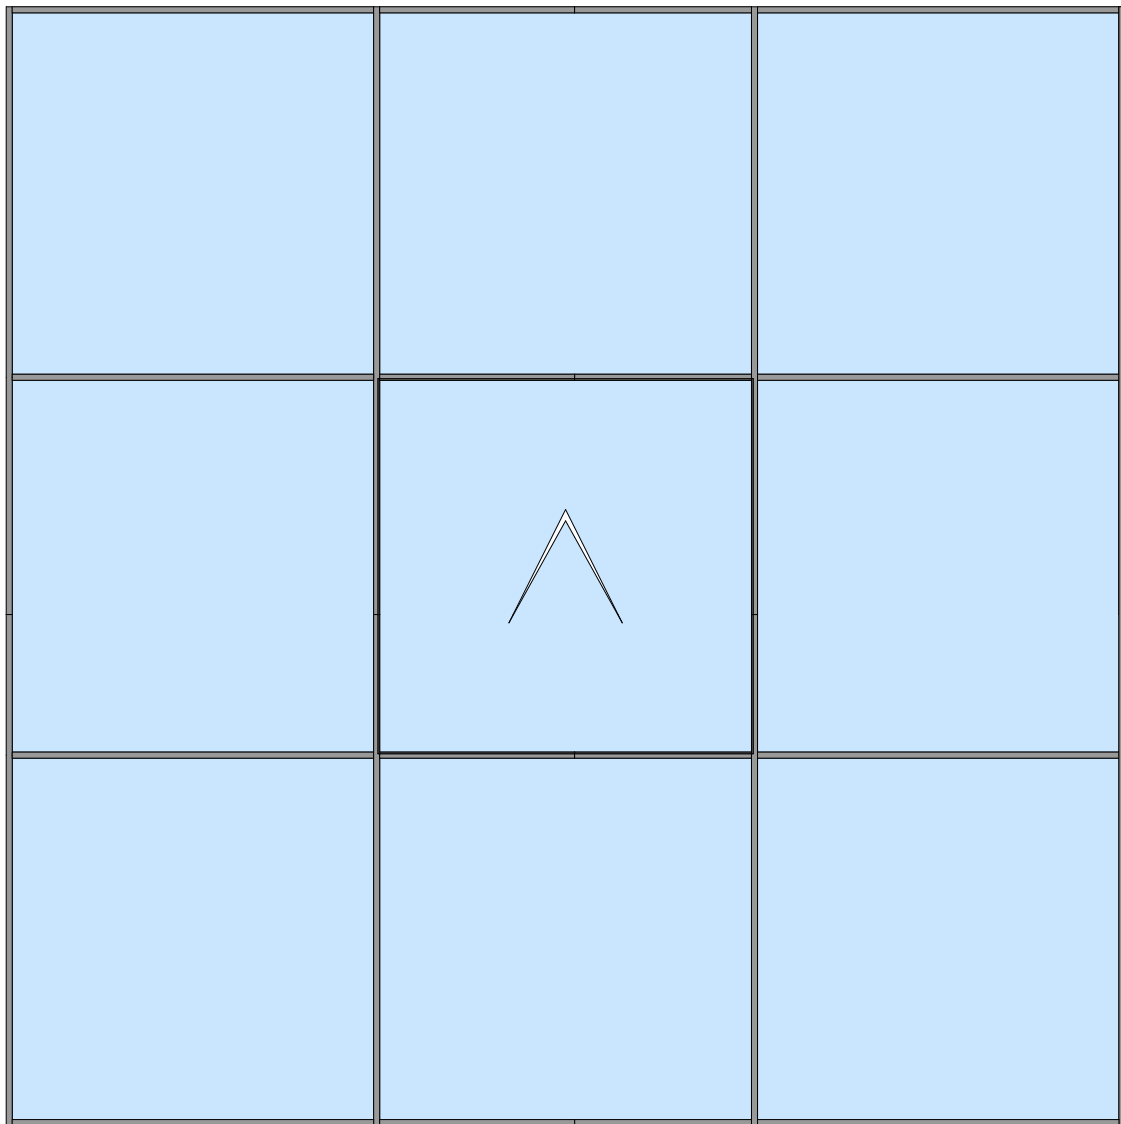


NAZIV PROFILA:	M6	OPIS: Profil: Alumil Boja: RAL/Dekor drveta Okov: Fapim Staklo: Guardian
MATERIJAL:	Aluminijum	
SADRŽAJ LISTA:	Presjeci i izgled	
RAZMJERA:	1:5	

M6 strukturalna fasada

* Detalji vertikalnog presjeka

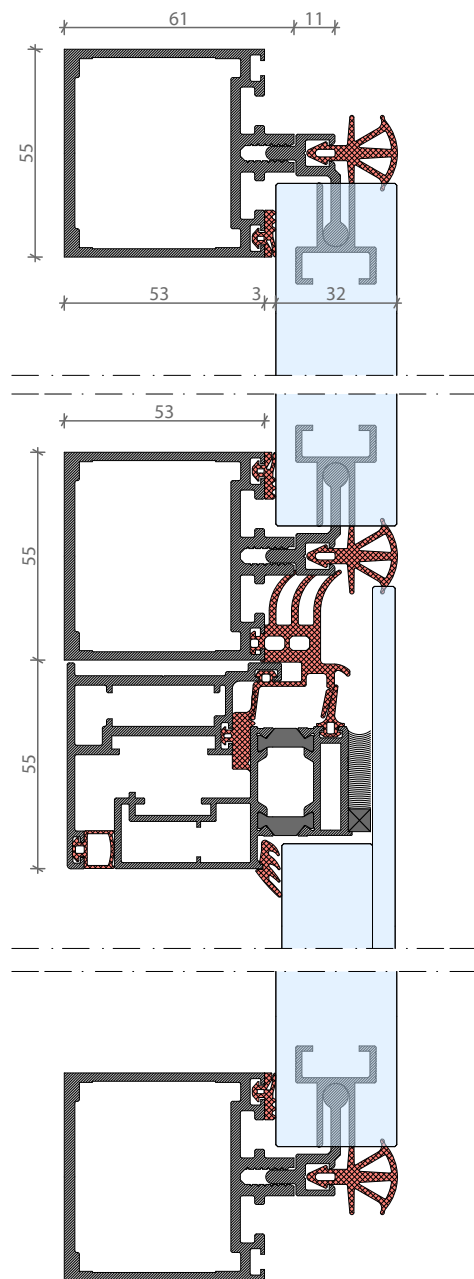

* Detalji horizontalnog presjeka

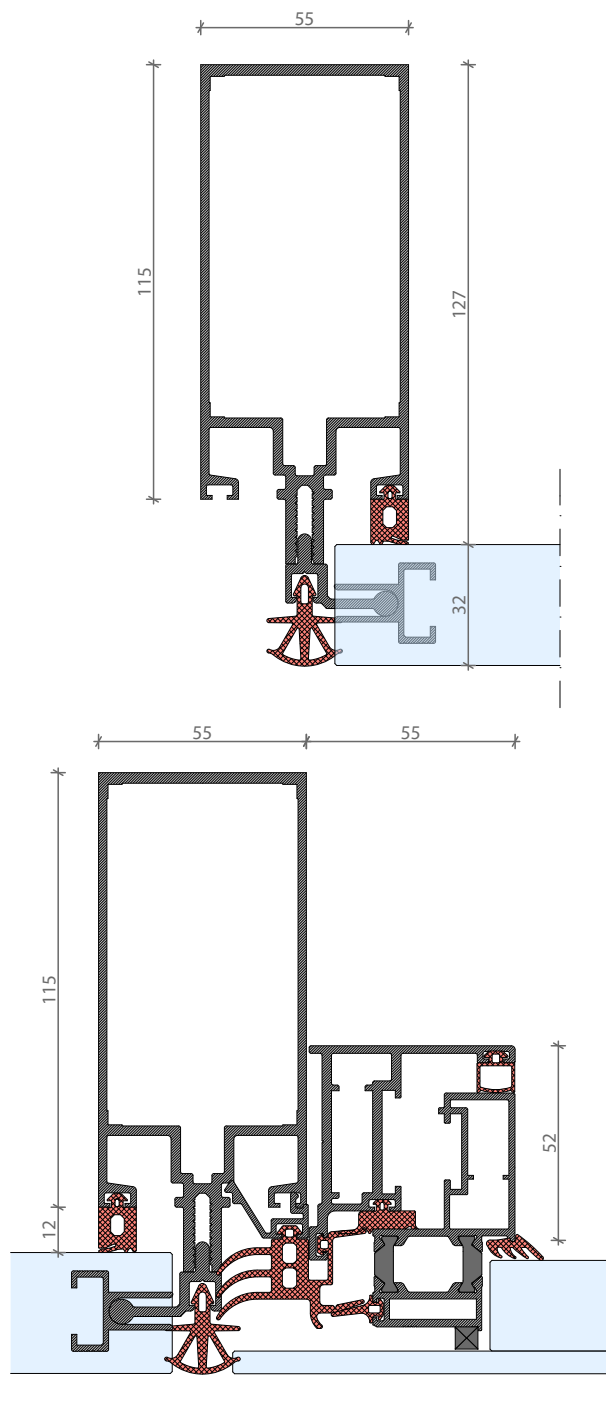

NAZIV PROFILA:	M6	OPIS: Profil: Aluminijum Boja: RAL/Dekor drveta Okov: Fapim Staklo: Guardian
MATERIJAL:	Aluminijum	
SADRŽAJ LISTA:	Detalji presjeka	
RAZMJERA:	1:2	