


M6 structural facade

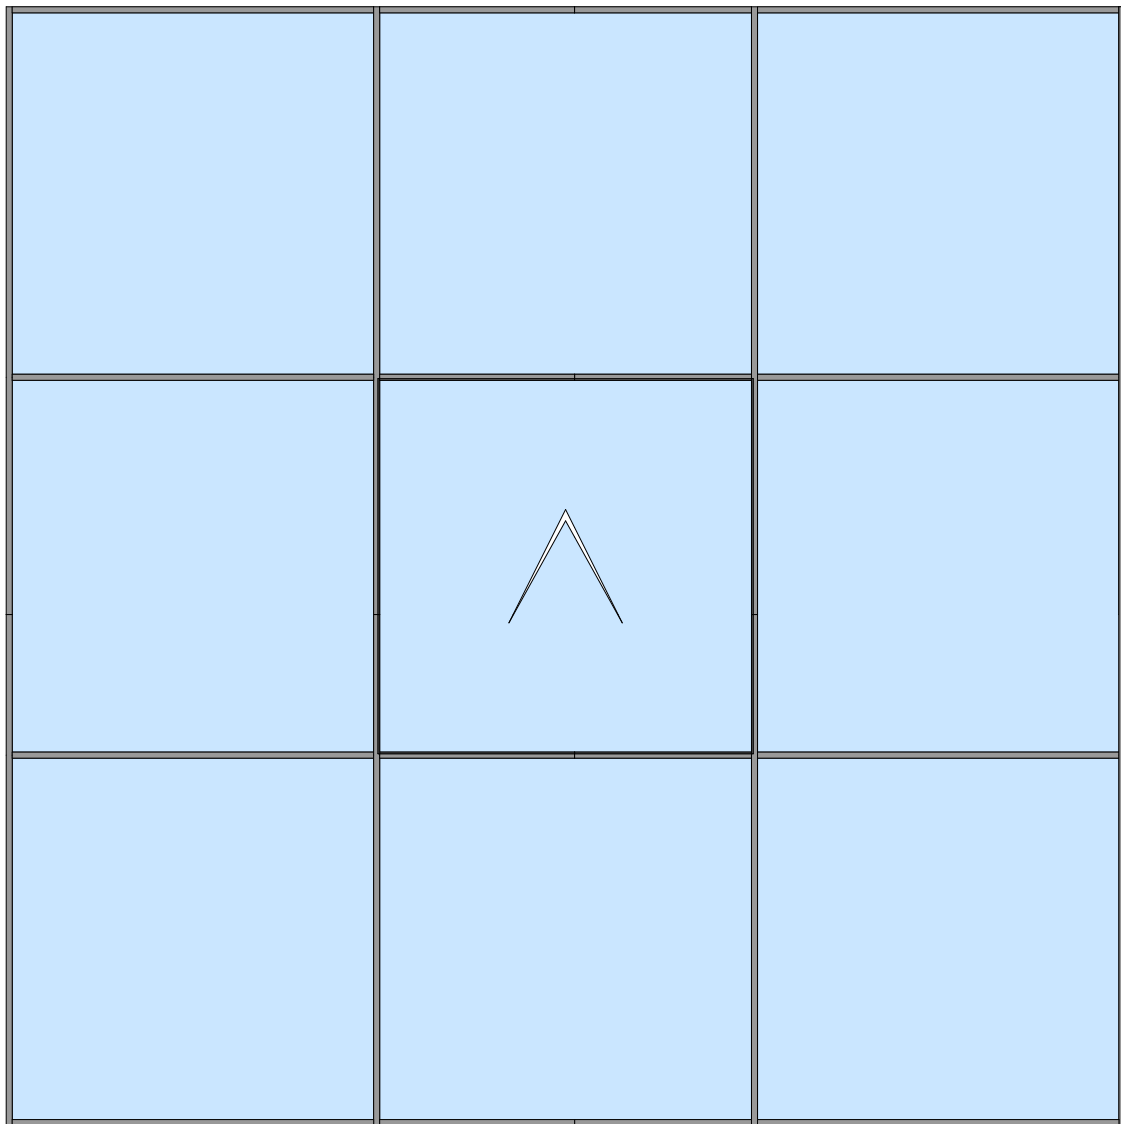


Njegoševa bb / Sport center Nikšić / Montenegro
Phone: +382 40 243 548 Mobile phone: +382 69 290 541
info@vhmontenegro.com


PROFILE NAME:	M6	DESCRIPTION: Profile: Alumil Color: RAL/Wood natural color Hardware: Fapim Glass: Guardian
MATERIAL:	Aluminium	
LAYOUT ID:	Section details	
DRAWING SCALE:	1:5	

M6 structural facade

* Vertical section details

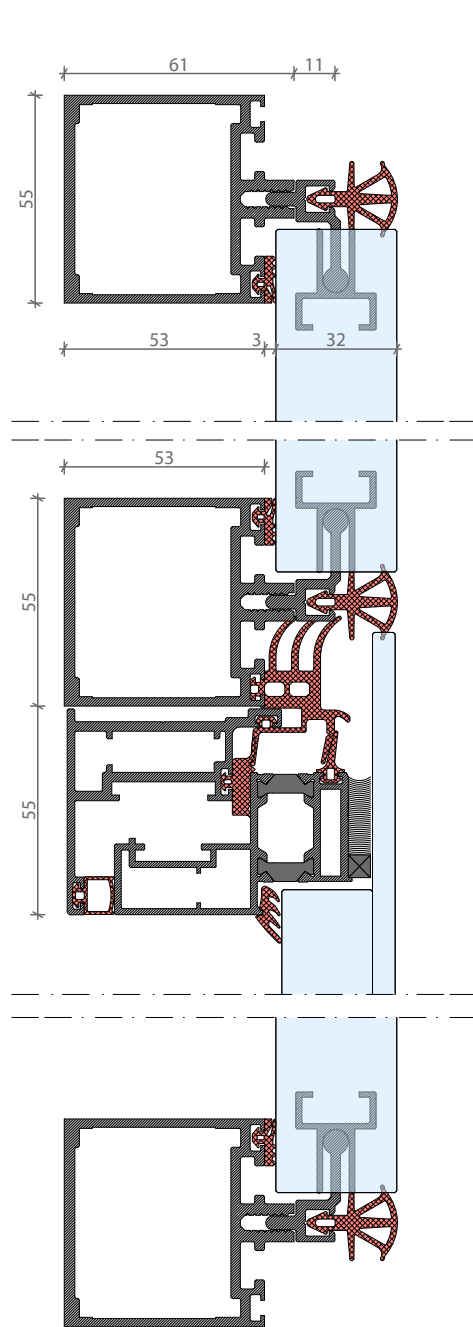

* Horizontal section details

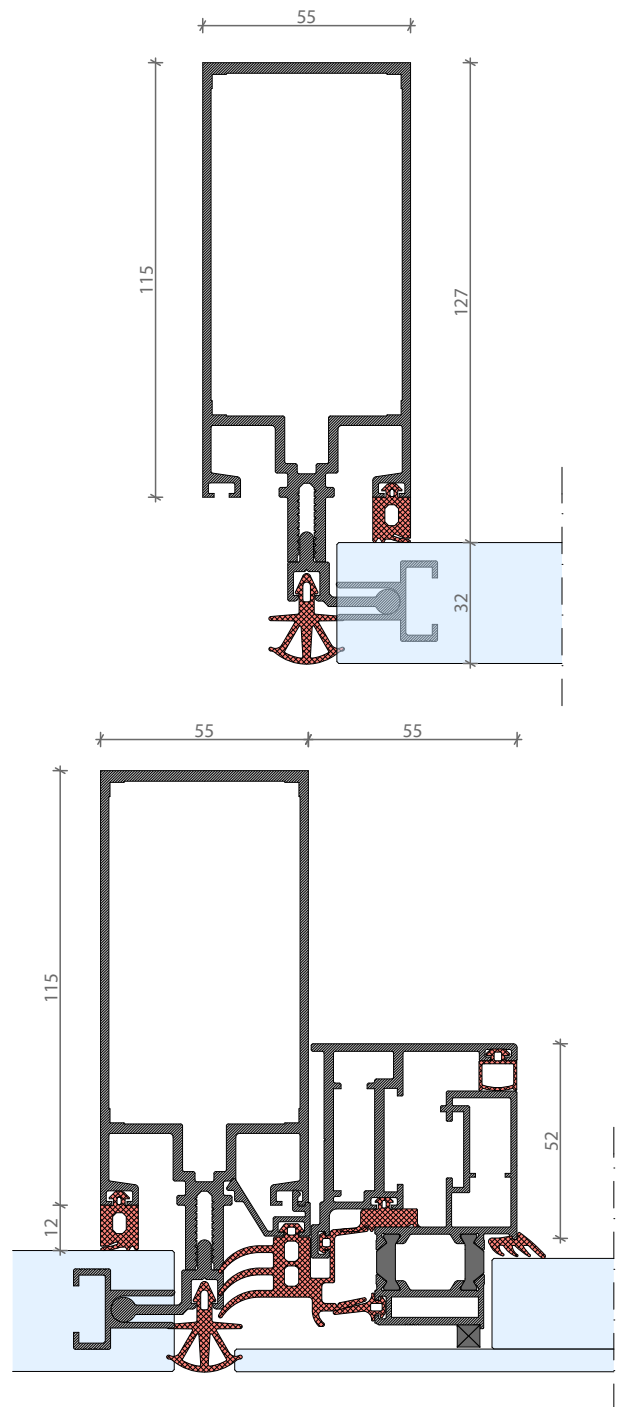

PROFILE NAME:	M6	DESCRIPTION: Profile: Alumil Color: RAL/Wood natural color Hardware: Fapim Glass: Guardian
MATERIAL:	Aluminium	
LAYOUT ID:	Section details	
DRAWING SCALE:	1:2	