


Senzorska vrata

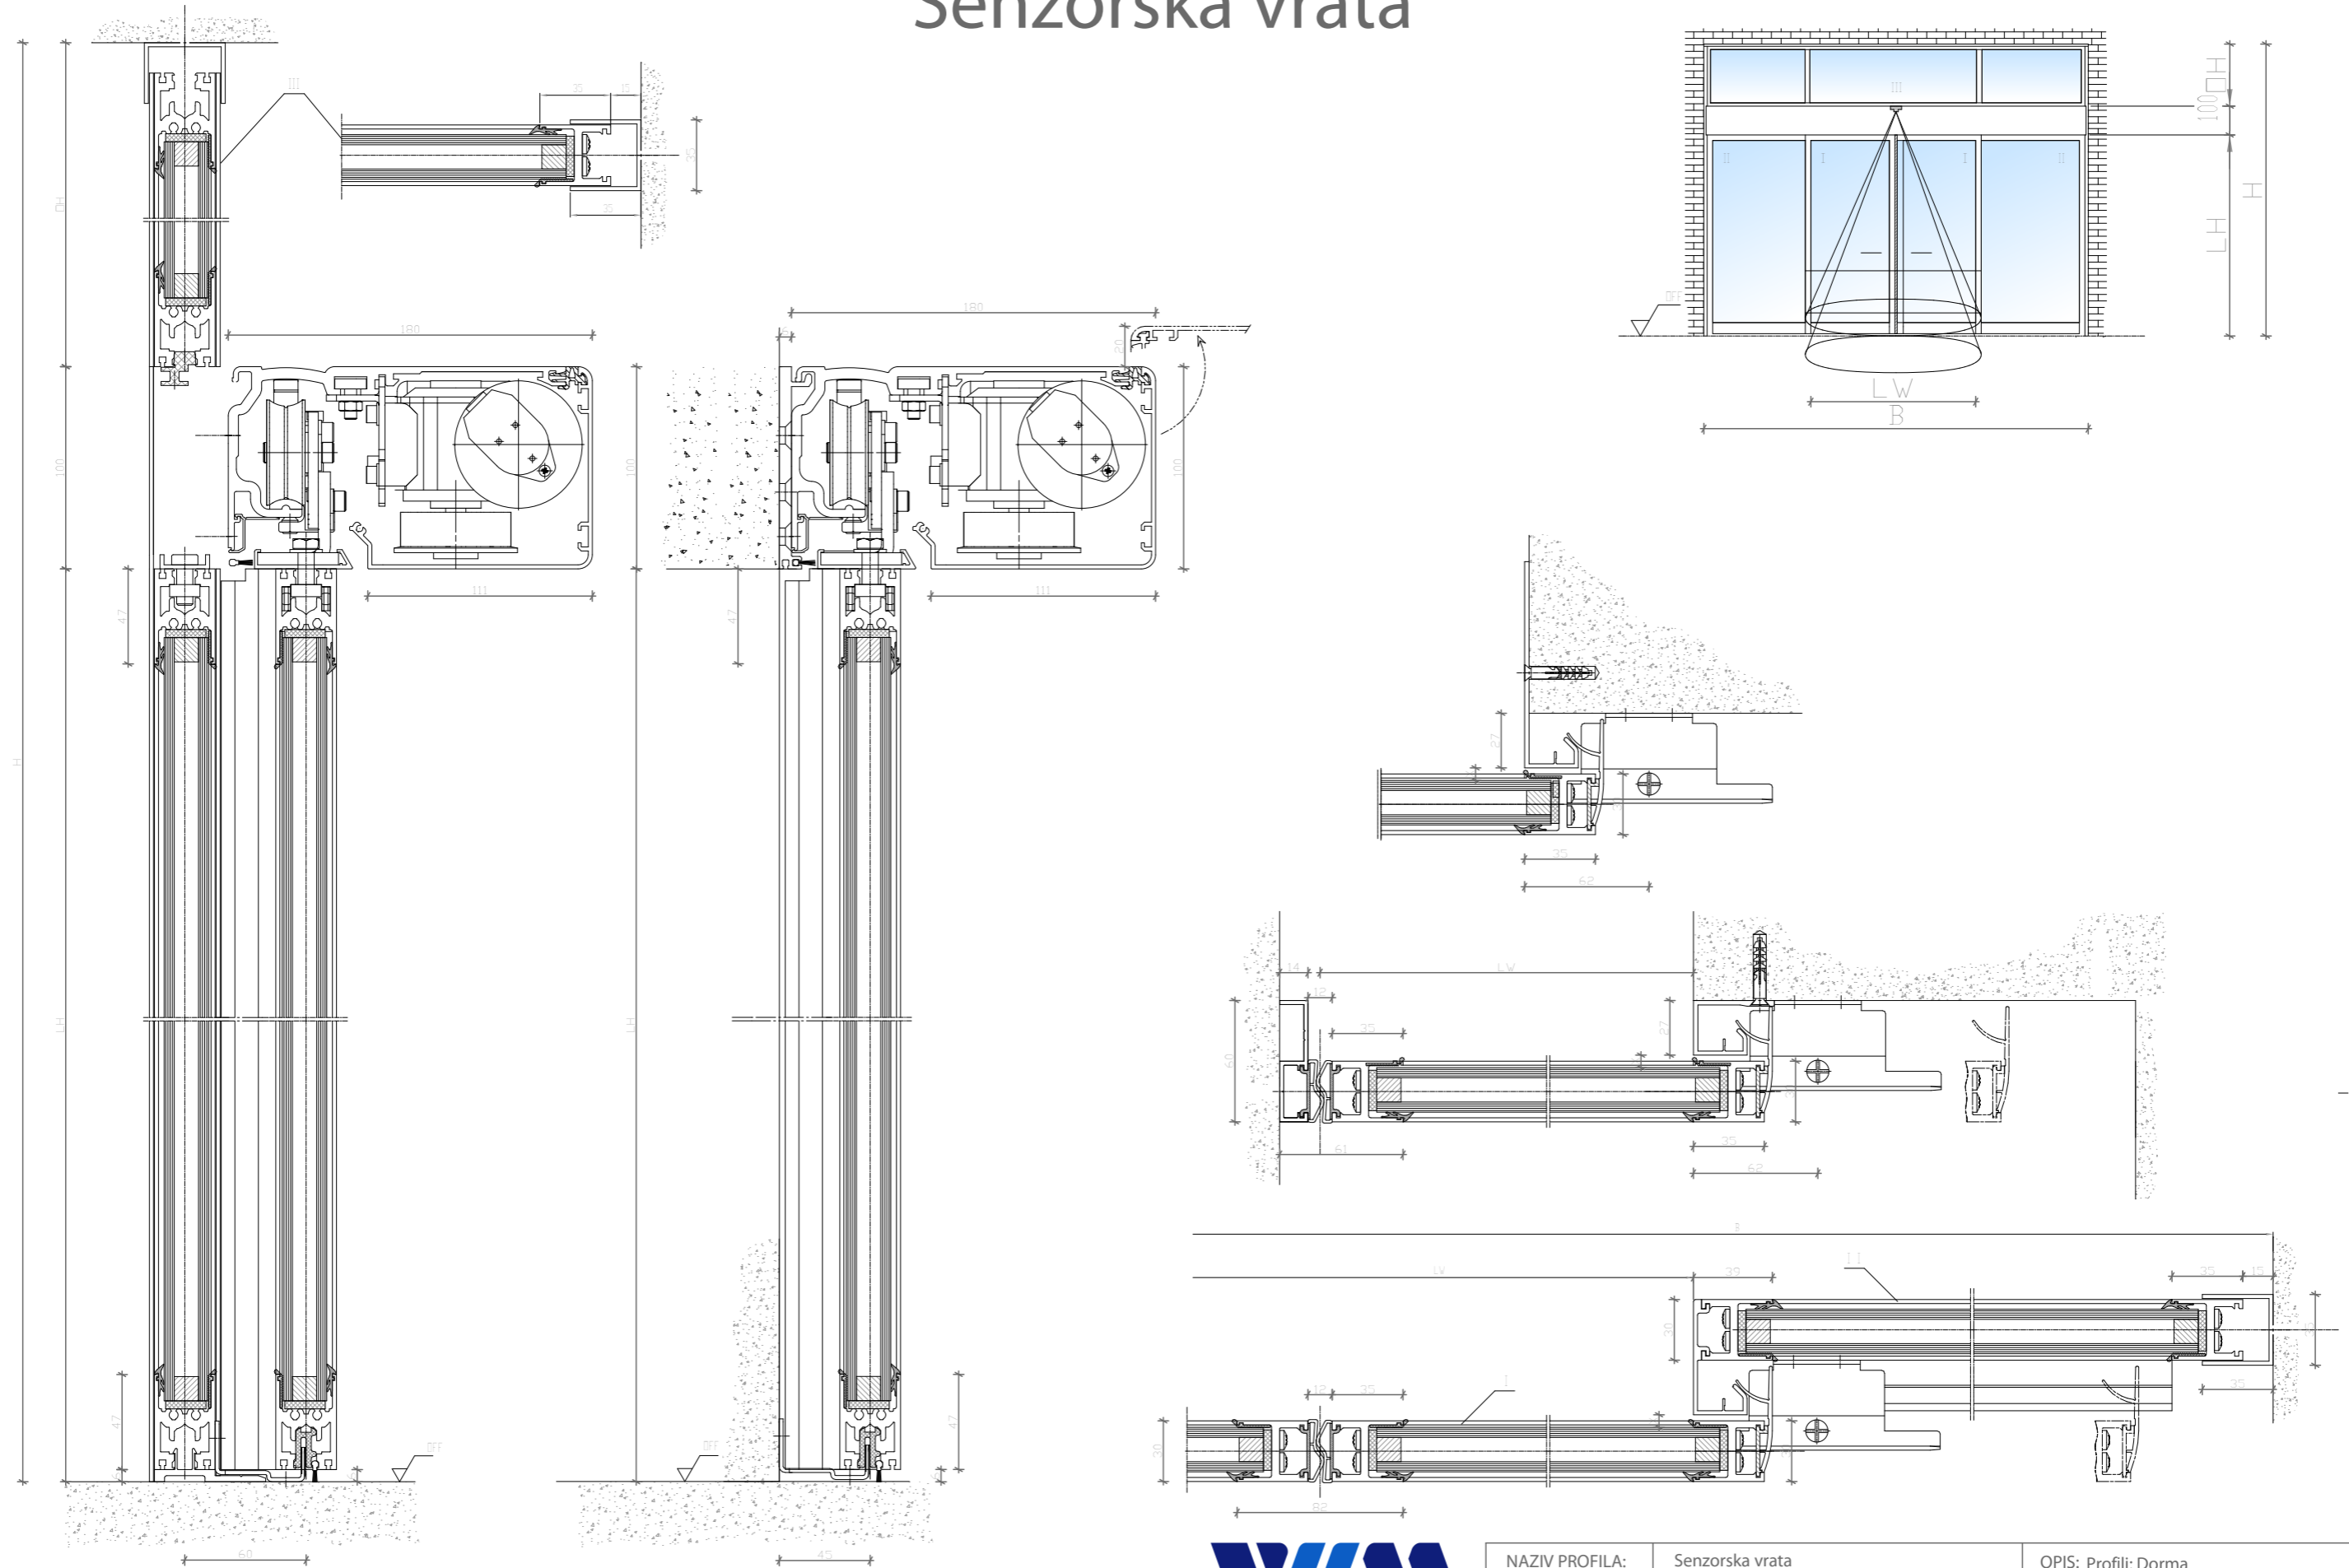

Ulica Njegoševa bb / Sportski centar Nikšić / Crna Gora
tel.: +382 40 243 548 mob.tel.: +382 69 290 541
info@vhmontenegro.com

NAZIV PROFILA:	Senzorska vrata	OPIS: Profili: Dorma Elektromotor: Dorma
MATERIJAL:	Aluminijum	
SADRŽAJ LISTA:	Presjeci, detalji	
RAZMJERA:		